


LOCATION MAP

Town of Hillsville / Carroll County

DESIGN FEATURES RELATING TO CONSTRUCTION OR TO REGULATION AND CONTROL OF TRAFFIC MAY BE SUBJECT TO CHANGE AS DEEMED NECESSARY BY THE DEPARTMENT

REVISED	FHWA REGION	STATE	FEDERAL AID PROJECT	ROUTE	STATE PROJECT	SHEET NO.
	3	VA.		58	0058-017-E13, RW-201, C-501	1A

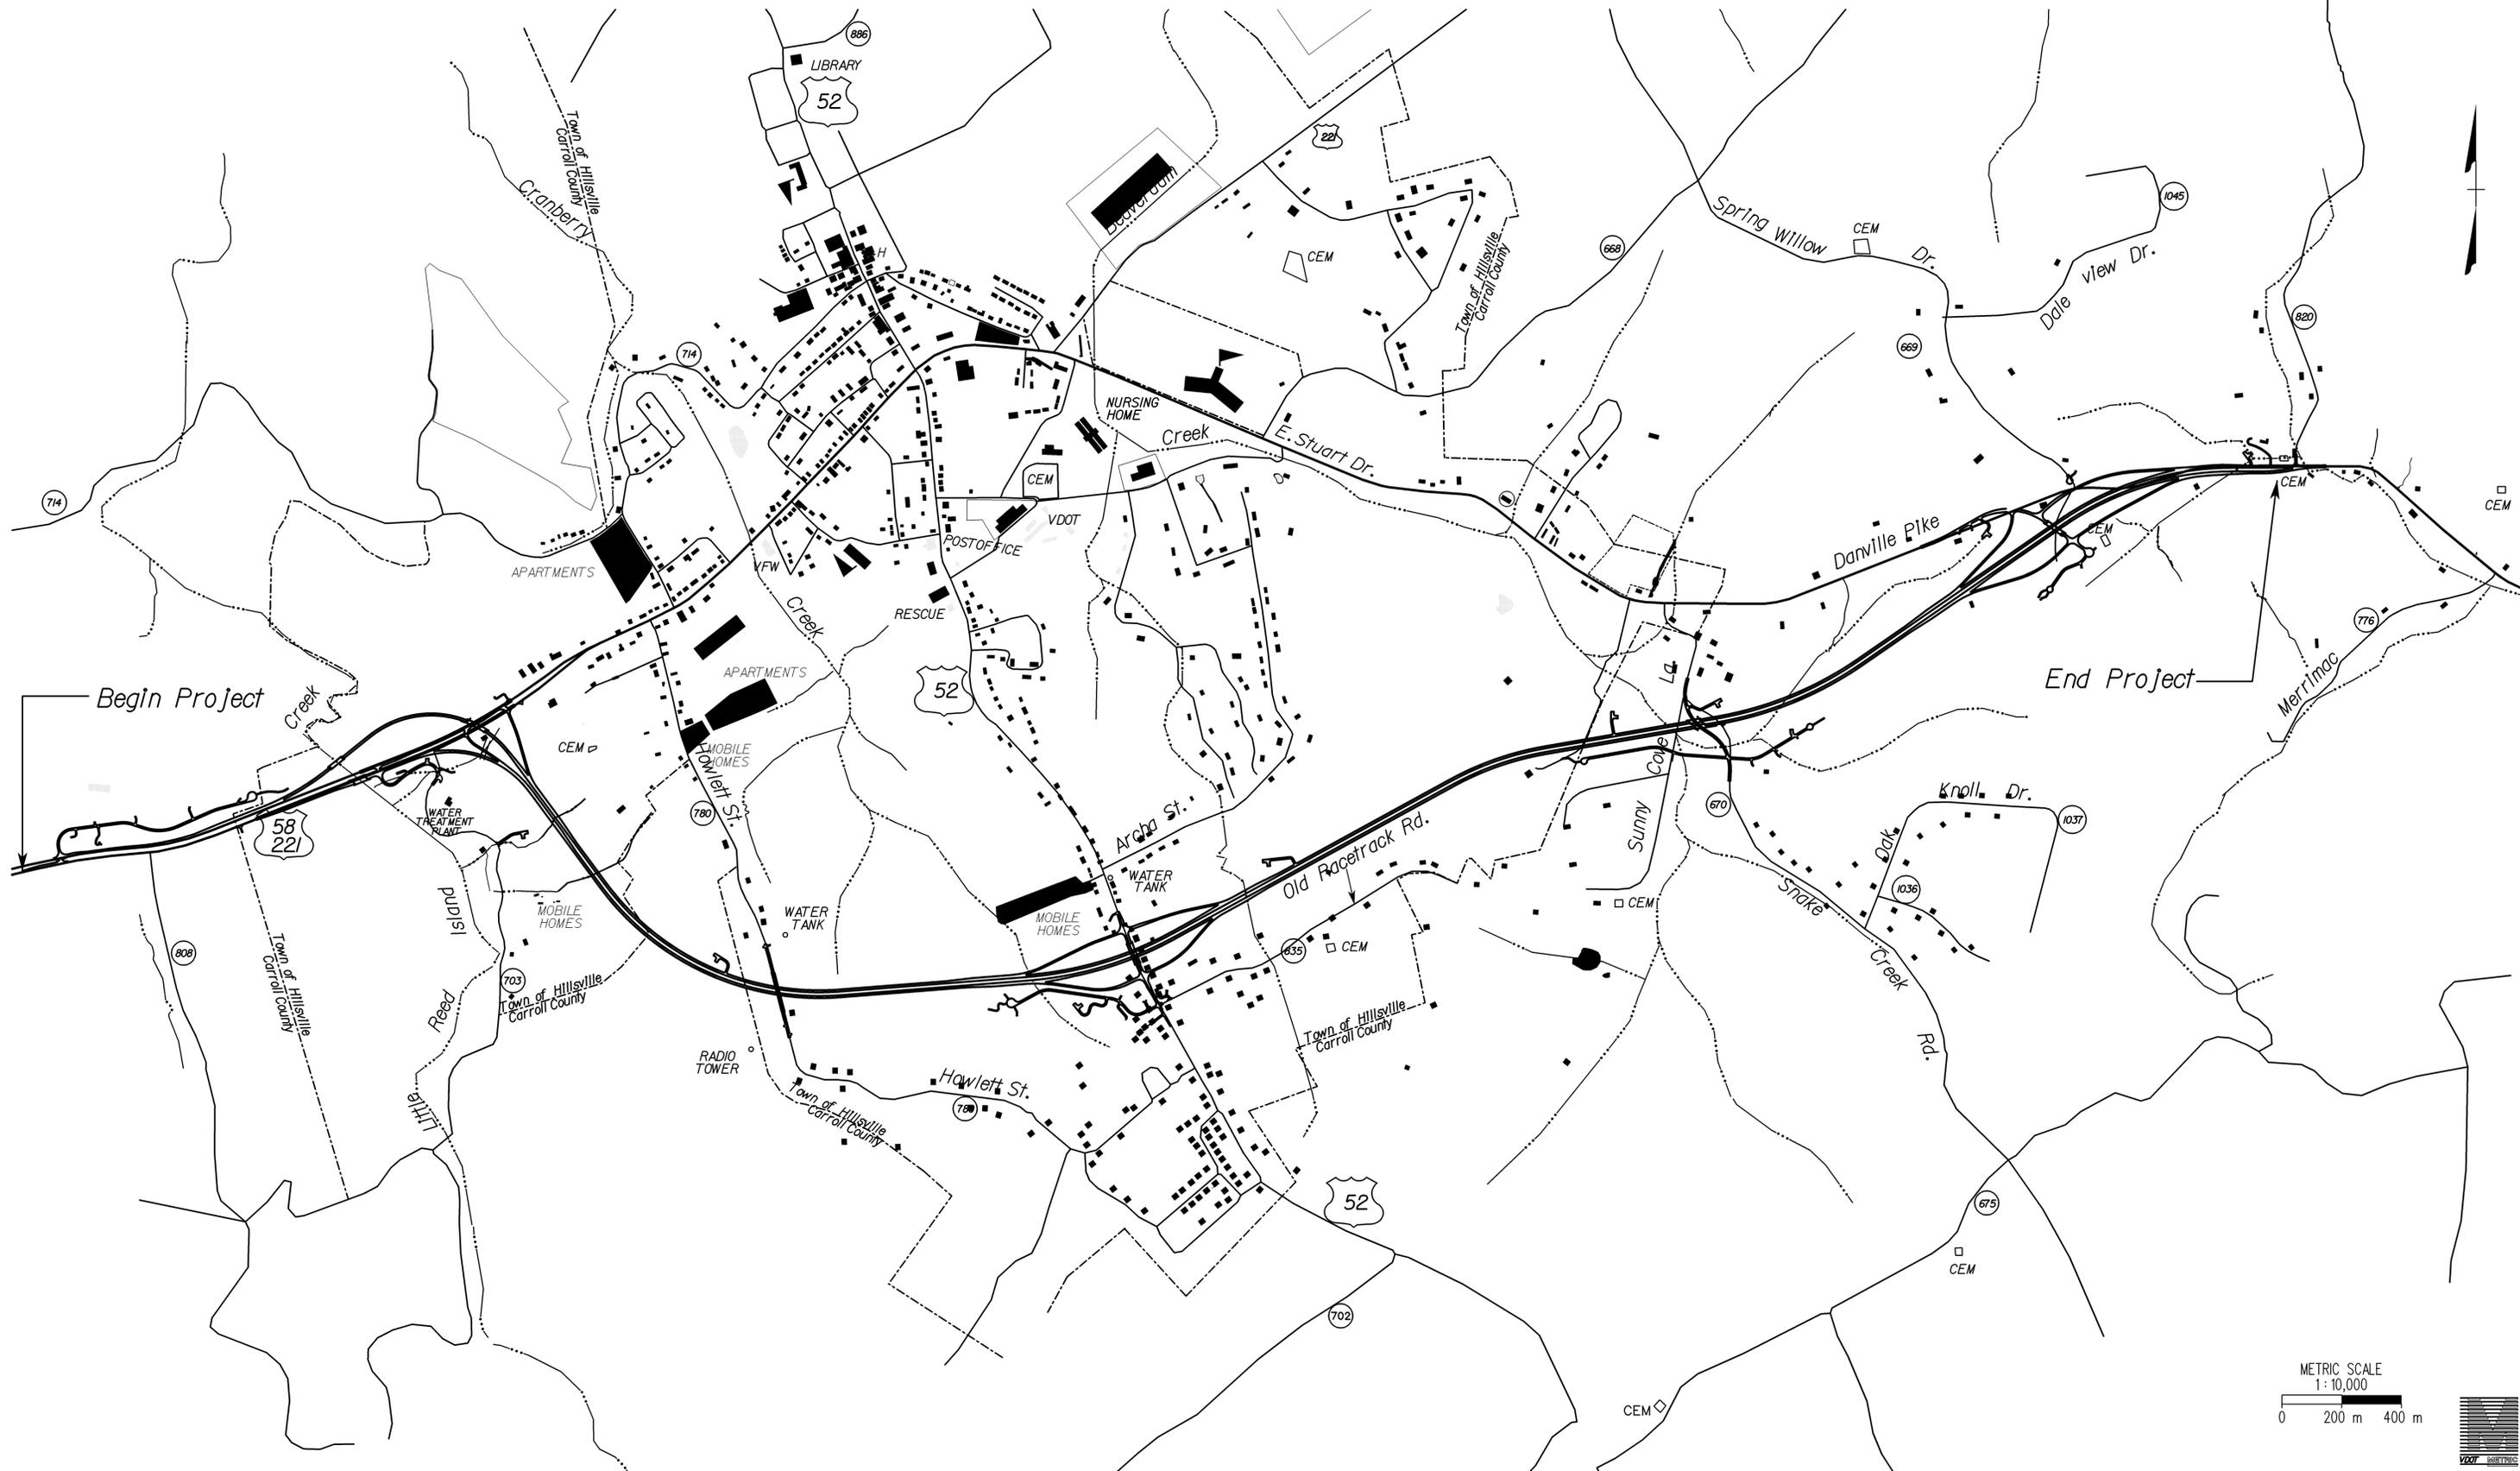

SURVEYED BY: Lumsden, Associates, P.C. and Aero-Dynamics, Corp.
 SUPERVISED BY: Larry Wofford (06/04) 706-5979
 DESIGNED BY: Volpert & Associates (7/03) 616-2900 & F.M. Engelbrecht/Isa, Inc.
 CADD OPERATOR: Volpert & Associates
 REVISED BY:

